


19. 11. 18/2016



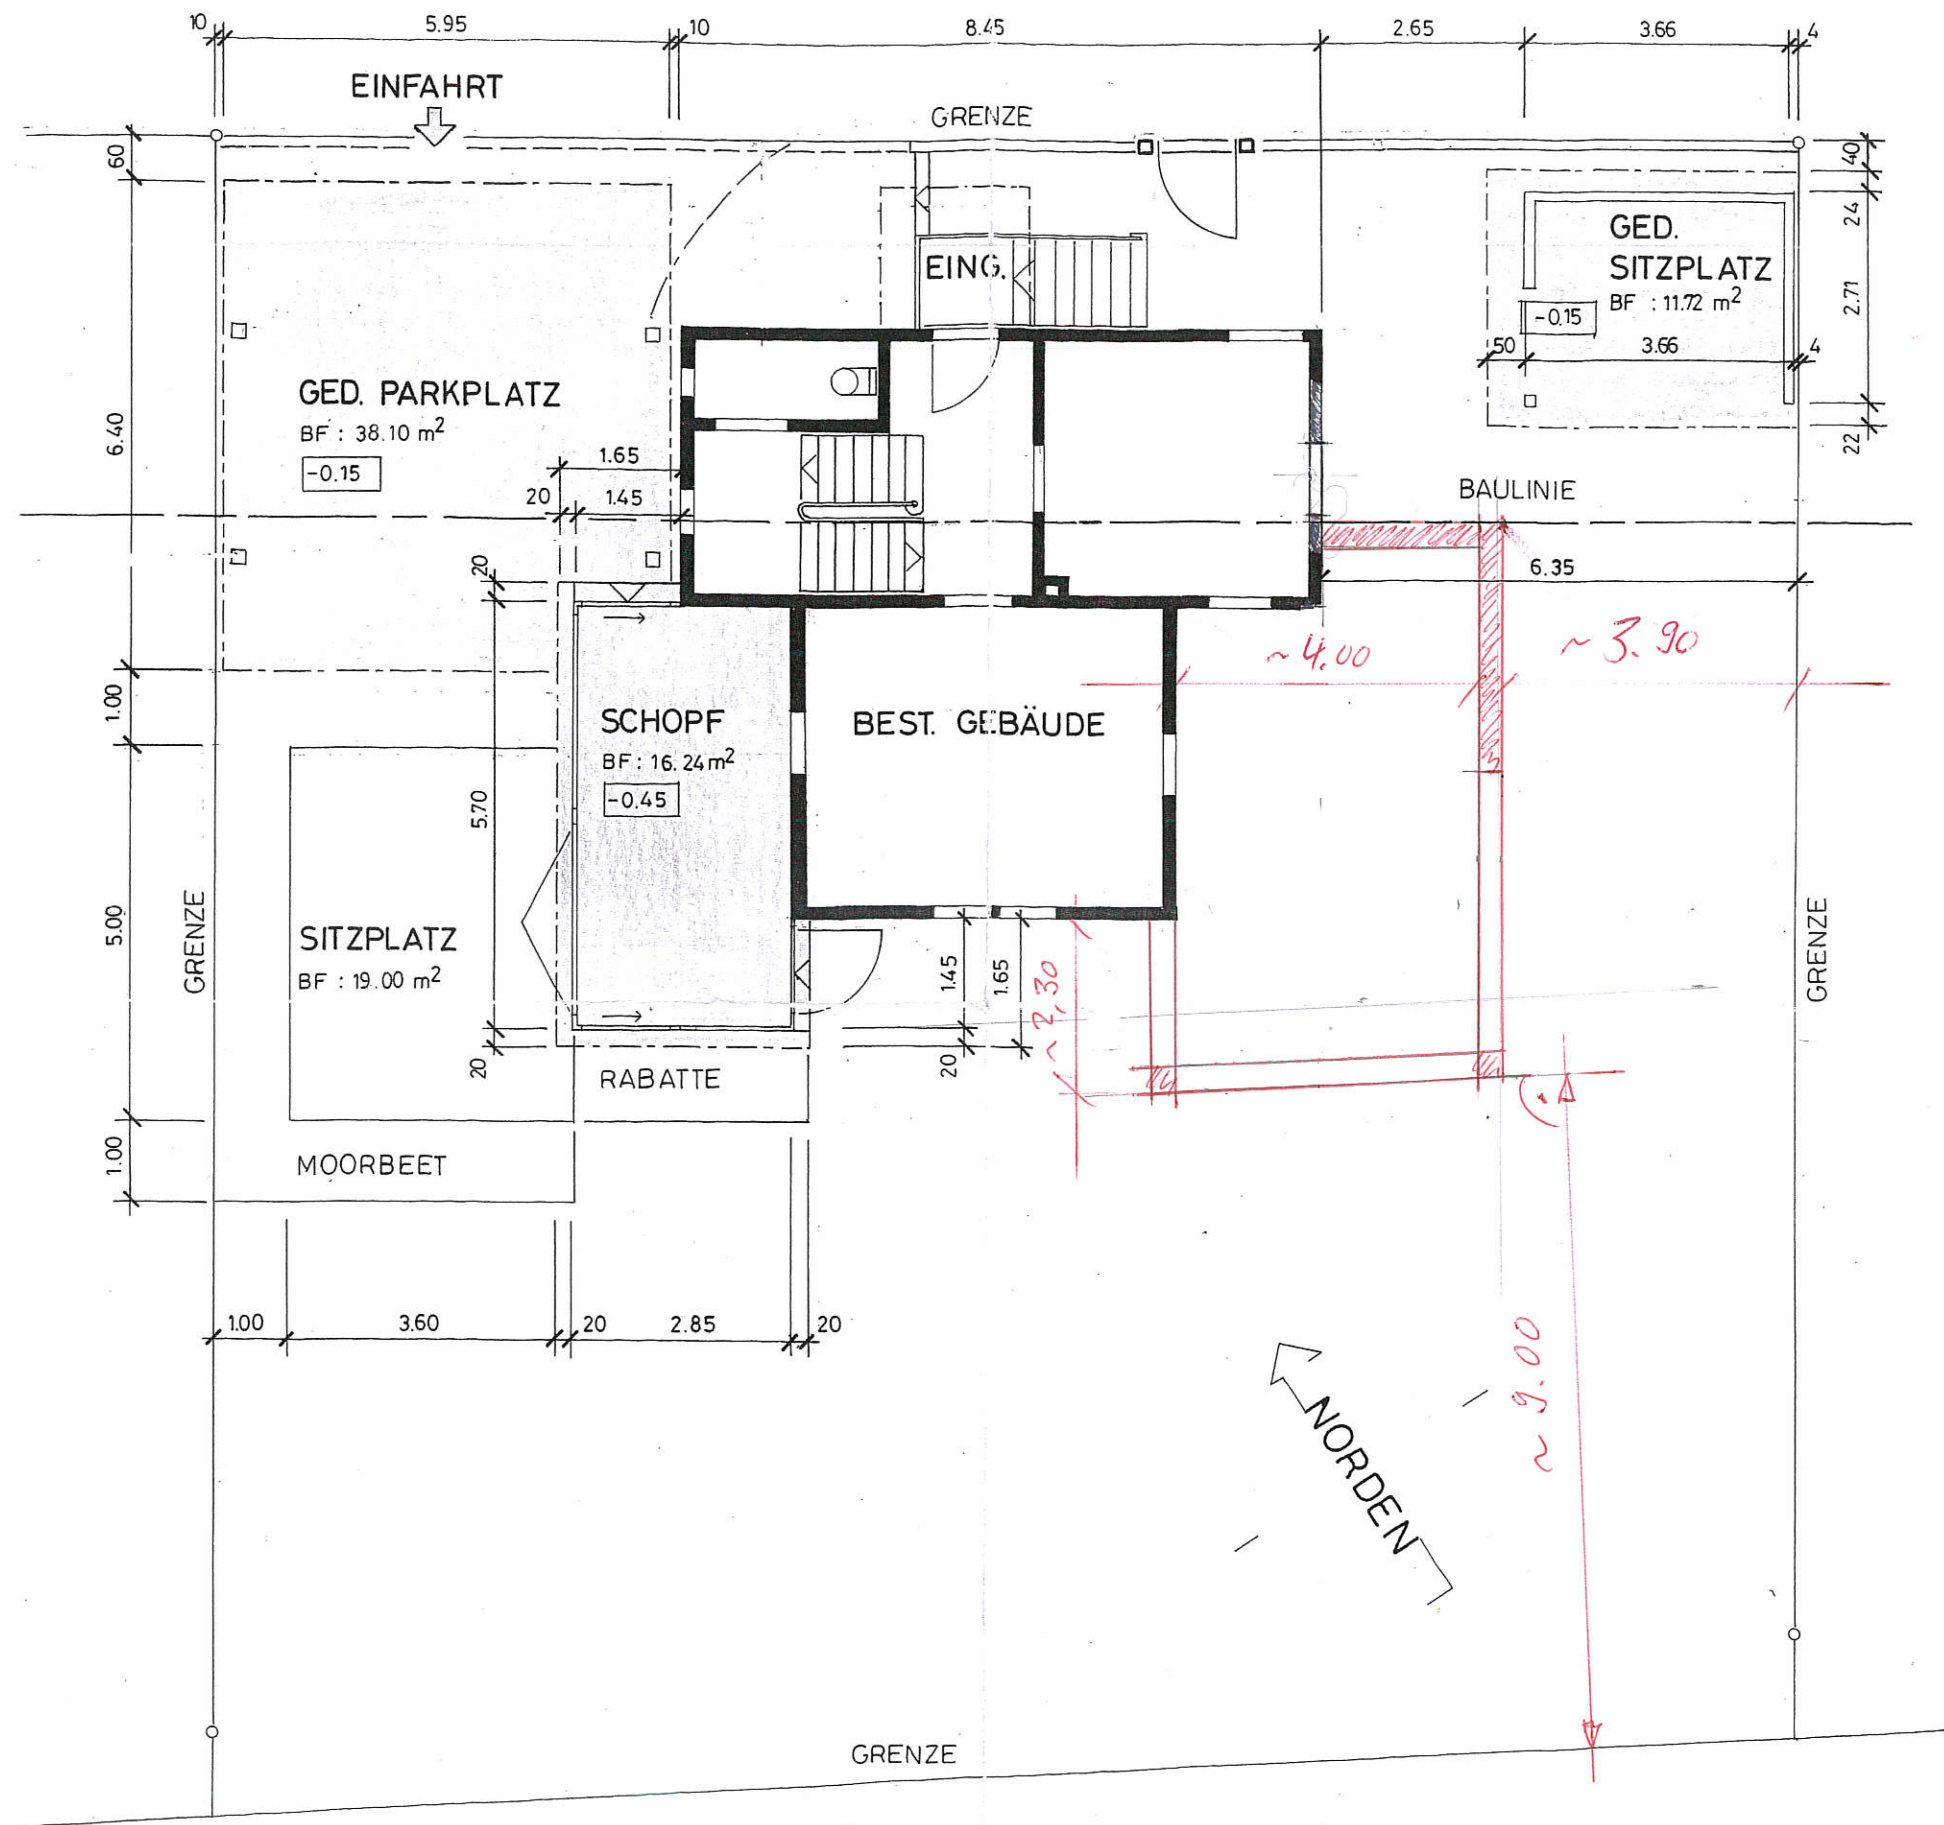

KATASTERNUMMER 385

KATASTERNUMMER 3158

GRUNDRISS MST. 1:100

19.11.18 / RZF